


# K02

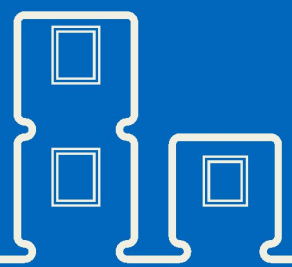

**K02 is a open space office module with two office rooms and corridor, without walls on the long sides**

## **PRODUCT SPECIFICATION:**


Building area	24,3 m <sup>2</sup>
Total area, of which	22,5 m <sup>2</sup>
- Office	9,5 m <sup>2</sup>
- Corridor	3,5 m <sup>2</sup>
- Office	9,5 m <sup>2</sup>
Transportation measures	2950 x 8570 x 3000 mm
Inside Measures	2620 x 8120 x 2400 mm
Weight	ca' 4200 kg
Roof angle	1:60

## **INCLUDING:**

C01 - Galvanized steel profile frame, liftable with forklift and crane  
All components shown in the drawing

## **AVAILABLE AS ADD ON PRODUCTS:**

- S05 - Window grid 1200x1200 mm
- S18 - Venetian blind 1200x1200 mm
- H50 - Heat Pump/Air Conditioning (Air-Air)
- V35 - Wall fan OUT-100/IN-100 with heat recovery
- E10 - Electrical connection cable 32A when campus building
- External connections when campus building
- Internal connections when campus building

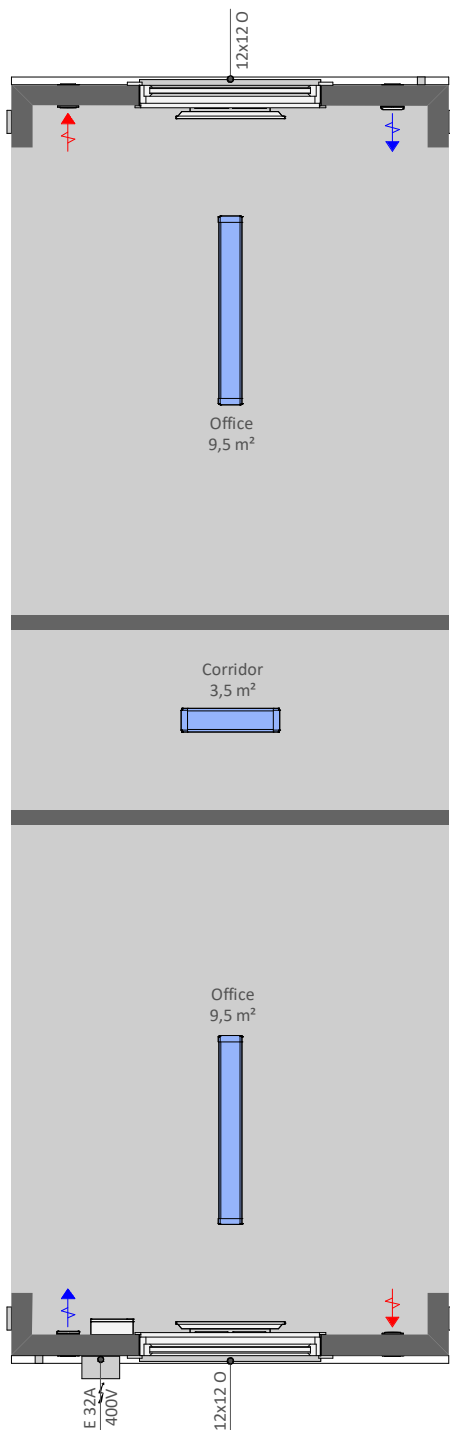

Reseller:



Containerpoolen i Sverige AB  
<https://containerpoolen.se>